

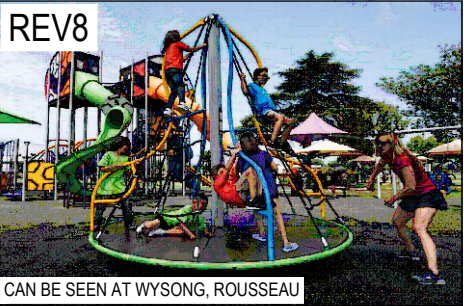
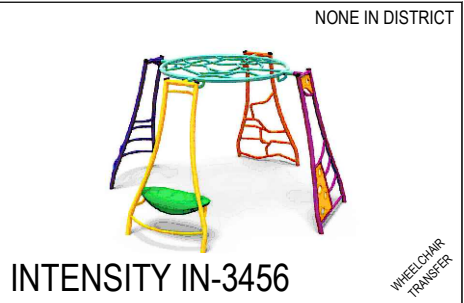


BOUNDLESS PLAY CAMPAIGN

SUMMER OF 2026

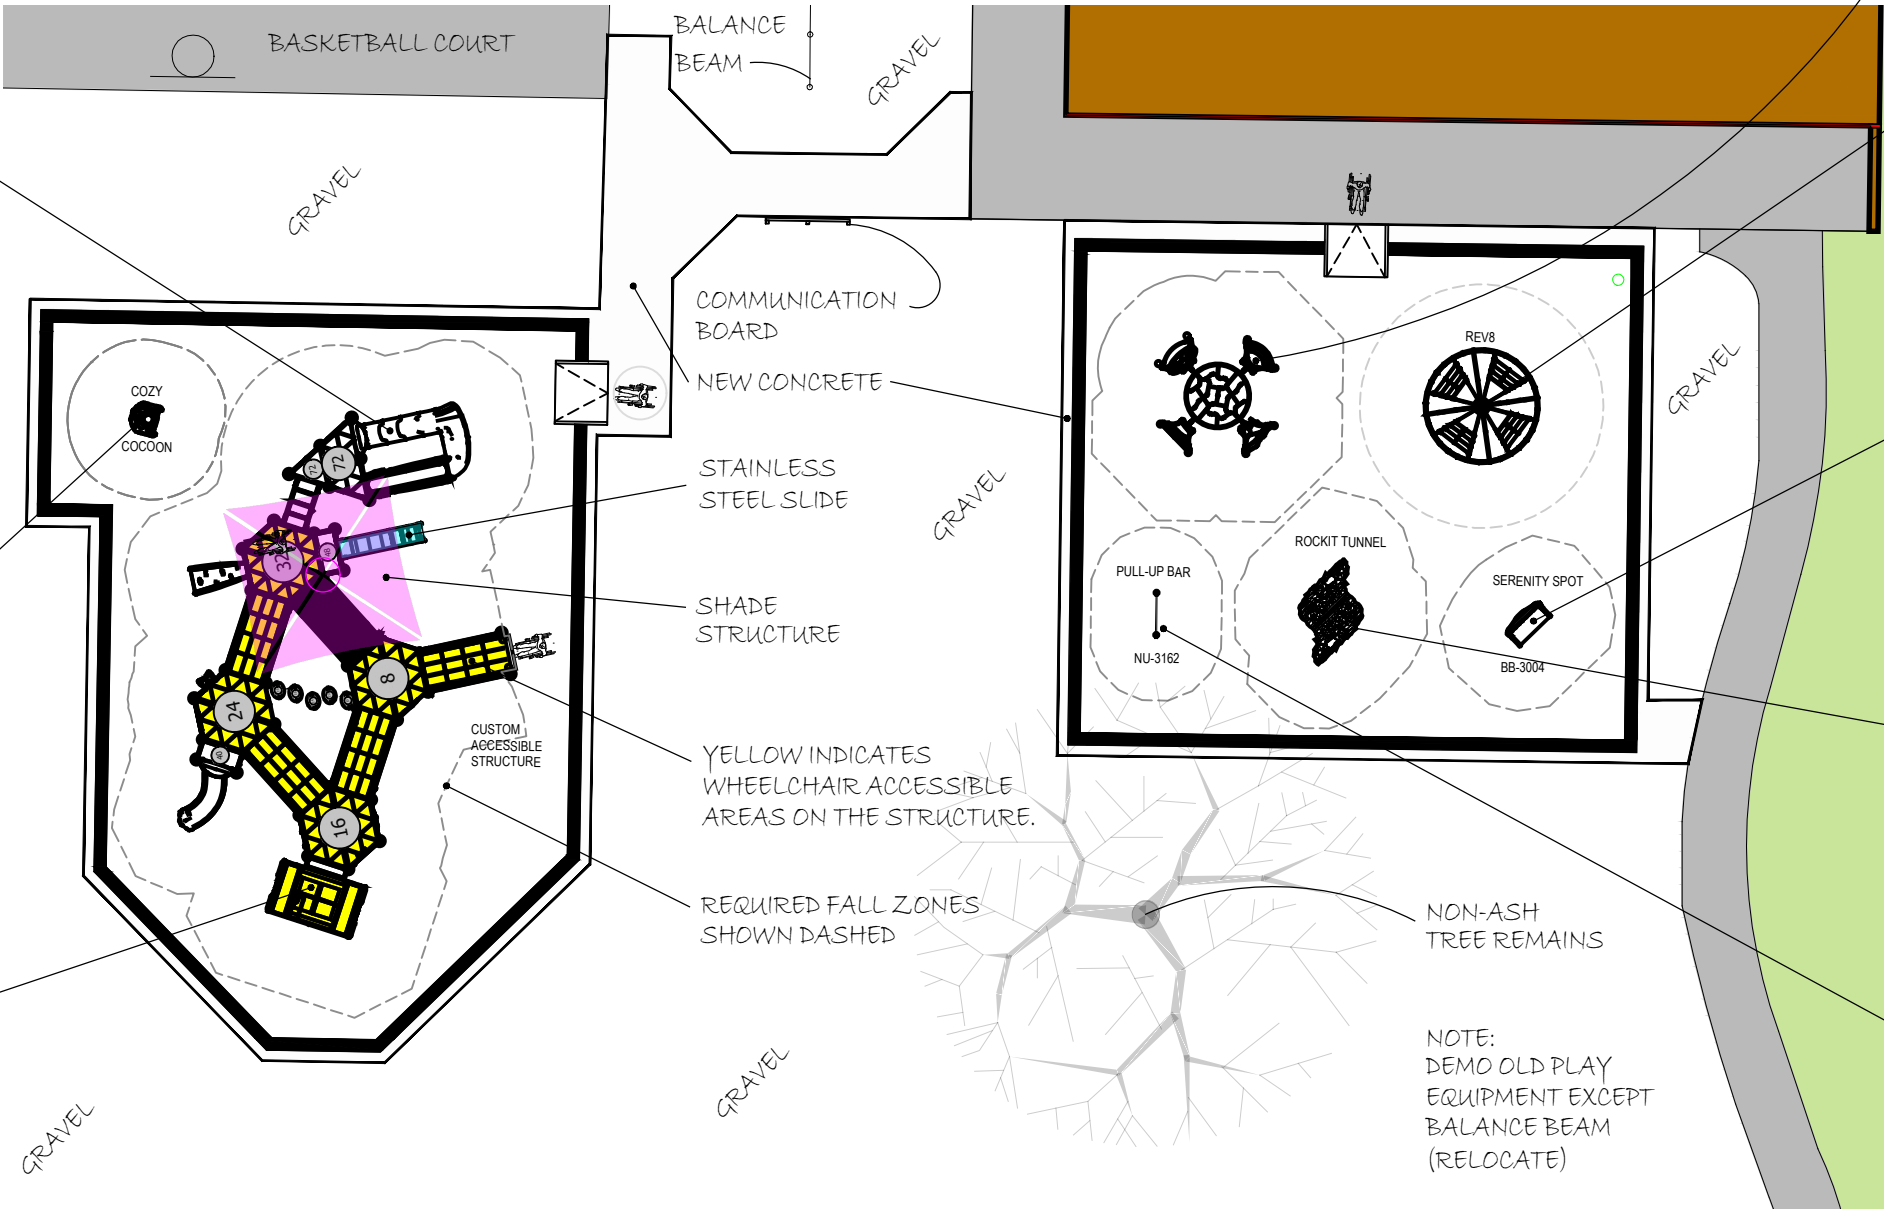

ESTIMATE - BEATTIE NEW PLAYGROUND FOR 2026				
DESCRIPTION	QTY	COST	UNIT	TOTAL
4" CONCRETE	6622	16	SF	105,952
RUBBER TILES 8' FALL HEIGHT	5653	22	SF	124,366
CUSTOM ACCESSIBLE STRUCTURE	1	136,452	EA	136,452
COZY COCOON	1	4,599	EA	4,599
INTENSITY IN-3456 CLIMBER	1	9,784	EA	9,784
REV8	1	23,187	EA	23,187
SERENITY SPOT BB-3004	1	6,693	EA	6,693
ROCKIT TUNNEL	1	4,664	EA	4,664
NU-3162 PULL-UP BAR	1	1,287	EA	1,287
TOTAL PLAYGROUND ESTIMATE				416,984

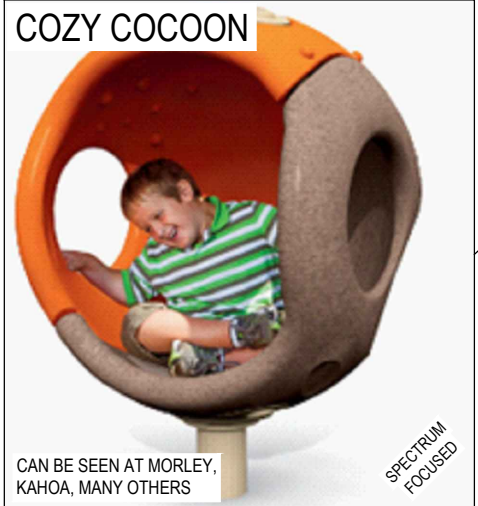

BEATTIE ELEMENTARY SCHOOL NEW PLAYGROUND PLAN

1/8/25 G. KUMPF